







# PROPOSED SITE PLAN

FOR TAX LOT 300 MAP 6.10.28AC

CITY OF SEASIDE, CLATSOP COUNTY, OREGON  
DATE: FEBRUARY, 2014 SCALE: 1" = 20'

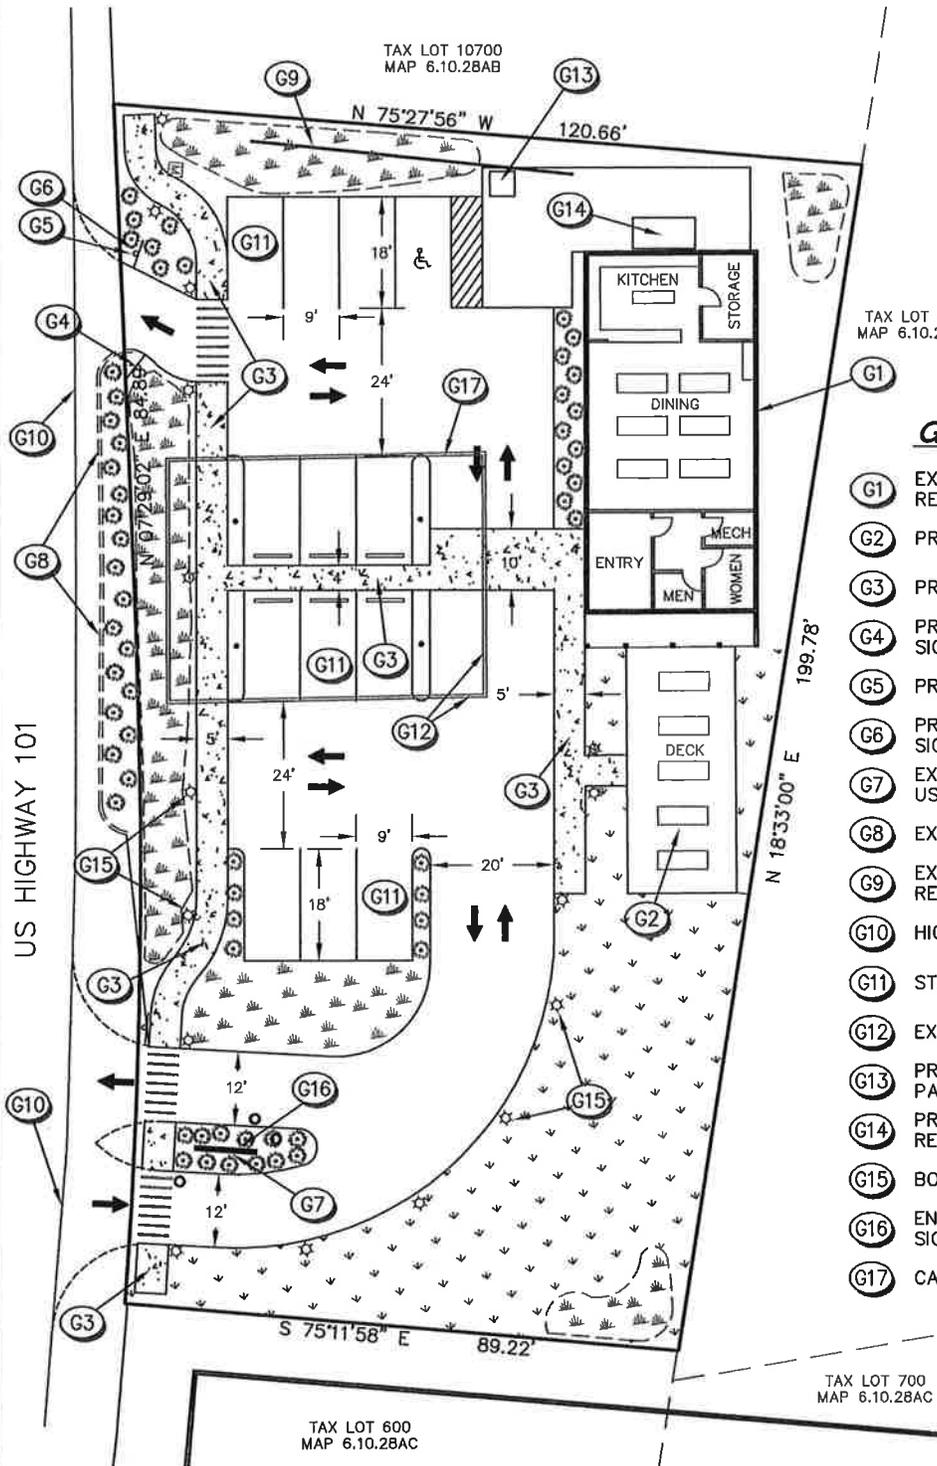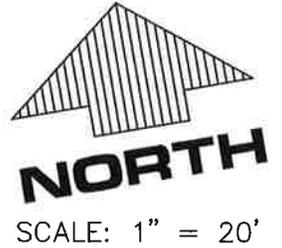

## GENERAL NOTES

- G1 EXISTING BUILDING TO BE REMODELED
- G2 PROPOSED DECK
- G3 PROPOSED SIDEWALK
- G4 PROPOSED DO NOT ENTER SIGN
- G5 PROPOSED STOP SIGN
- G6 PROPOSED RIGHT TURN ONLY SIGN
- G7 EXISTING SIGN POSTS TO BE USED FOR NEW SIGN
- G8 EXISTING CURB
- G9 EXISTING GUARD RAIL TO BE REMOVED
- G10 HIGHWAY FOG LINE
- G11 STANDARD PARKING SPACE
- G12 EXISTING CANOPY TO REMAIN
- G13 PROPOSED COVERED BICYCLE PARKING
- G14 PROPOSED GARBAGE AND RECYCLING AREA
- G15 BOLLARD LIGHTS ALONG PATHS
- G16 ENCASED STRIP LED LIGHTS ON SIGN
- G17 CANOPY LIGHTS TO REMAIN

## LANDSCAPING LEGEND

- LAWN AREA
- ENTRANCE/HWY PLANTINGS: DWARF HYDRANGEAS, DWARF ROSES AND DWARF HEBES
- RAIN GARDEN AREA: SLOUGH SEDGE, JUNCUS, SPIREA, HUCKLEBERRY, SWORD FERN, SALAL, REDTWIG DOGWOOD, TUFTED HAIREGRASS.

NOTE: ALL PLANTINGS ALONG HIGHWAY TO BE MAINTAINED AT 2' HEIGHT OR LESS





DRAWING NAME: 15-087TOPO DATE OF PLOT: 2/2/16

# PRELIMINARY UTILITY PLAN

FOR TAX LOT 300 MAP 6.10.28AC

CITY OF SEASIDE, CLATSOP COUNTY, OREGON  
 DATE: FEBRUARY, 2014 SCALE: 1" = 20'

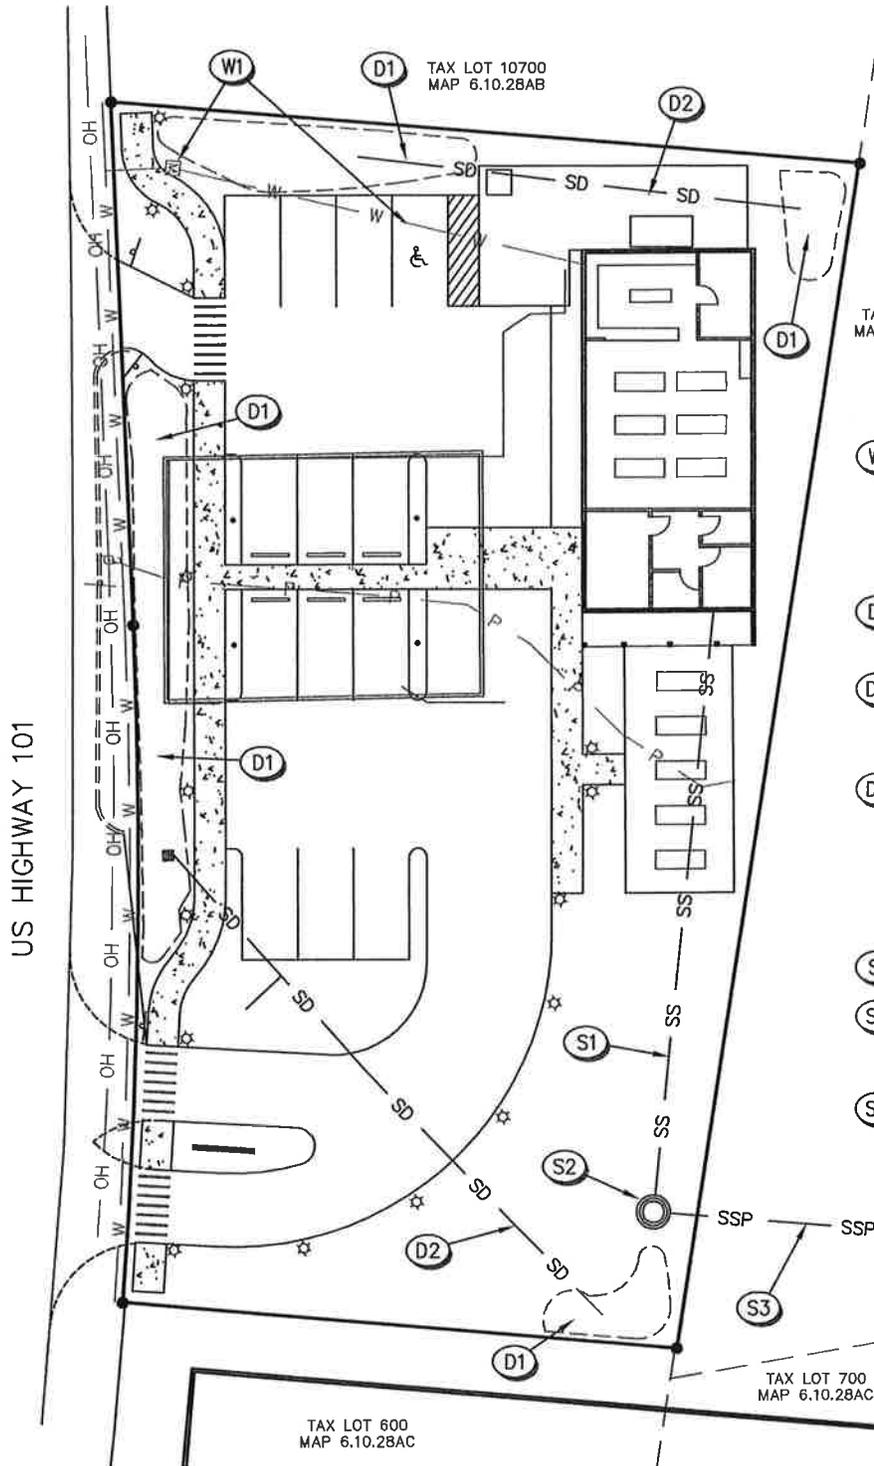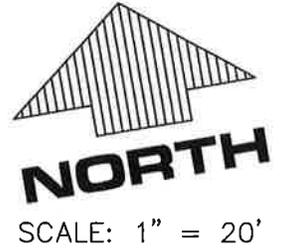

TAX LOT 200  
 MAP 6.10.28AC

### WATER NOTES

- (W1) BUILDING TO UTILIZE EXISTING WATER SERVICE

### STORM DRAIN NOTES

- (D1) RAIN GARDEN AREAS TO INFILTRATE STORM RUNOFF
- (D2) STORM OVERFLOW LINES TO ADDITIONAL RAIN GARDENS TO THE EAST
- (D3) EXISTING CURB TO BE REMOVED IN 1' SECTIONS EVERY 10' TO ALLOW RUNOFF TO ENTER RAIN GARDEN

### SANITARY NOTES

- (S1) GRAVITY SANITARY LINE
- (S2) PROPOSED PRIVATE PUMP STATION
- (S3) 522 LF OF PRIVATE SS PRESSURE LINE TO CONNECT TO EXISTING PUBLIC MANHOLE BEHIND BIGFOOTS RESTAURANT. PATH STILL BEING DETERMINED.

### LEGEND

— SS —	PROPOSED SANITARY LINE
— SD —	PROPOSED STORM LINE
— W — W —	EXISTING WATER LINE
— OH —	EXISTING OVERHEAD POWER
— P — P —	EXISTING UNDERGROUND POWER





DRAWING NAME: 15-08770PO DATE OF PLOT: 2/2/16

# EXISTING CONDITIONS

FOR TAX LOT 300 MAP 6.10.28AC

CITY OF SEASIDE, CLATSOP COUNTY, OREGON  
DATE: FEBRUARY, 2014 SCALE: 1" = 20'

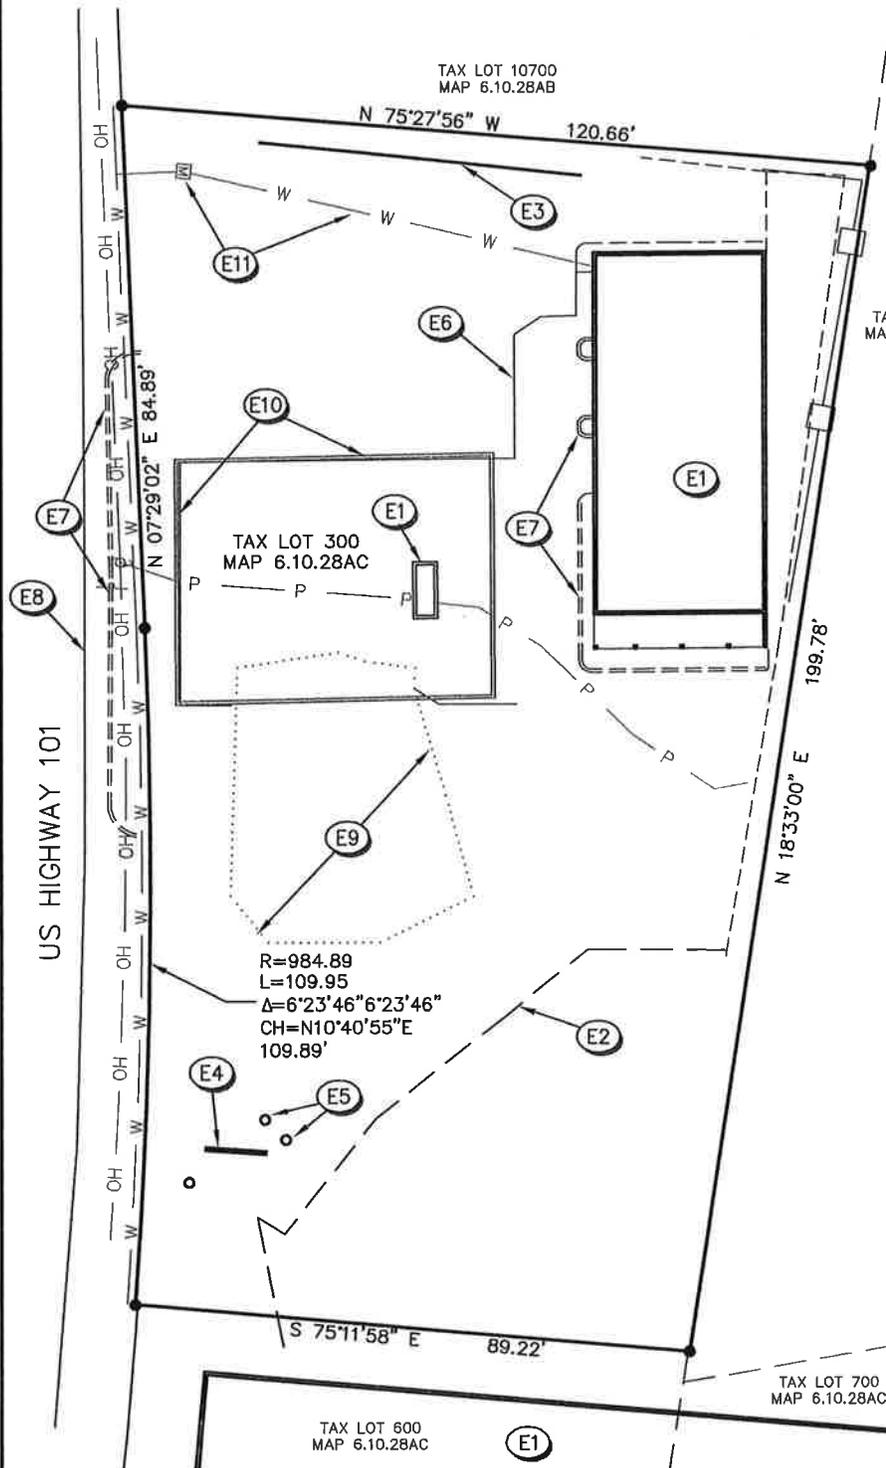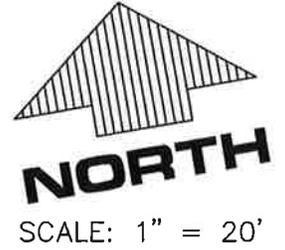

TAX LOT 200  
MAP 6.10.28AC

## NOTES

- (E1) EXISTING BUILDING
- (E2) EDGE OF PAVEMENT
- (E3) EXISTING GUARDRAIL
- (E4) EXISTING SIGN
- (E5) EXISTING BOLLARD
- (E6) EDGE OF CONCRETE
- (E7) EXISTING CURB
- (E8) HIGHWAY FOG LINE
- (E9) EDGE OF GRAVEL
- (E10) EXISTING CANOPY
- (E11) EXISTING WATER SERVICE

## LEGEND

- EXISTING SURVEY MONUMENT
- — — — — PROPERTY LINE
- W — — — — — EXISTING WATER LINE
- OH — — — — — EXISTING OVERHEAD POWER
- P — — — — — EXISTING UNDERGROUND POWER



DRAWING NAME: 15-087TOPO DATE OF PLOT: 2/2/16

1" = 100'

SCALE:

N

AVE 5

AVE V (7TH STREET)

AVE U (5TH STREET)

AVE T (3RD STREET)

AVE S (1ST STREET)

ASTORIA & COLUMBIA RIVER RR CO. R/W (ABANDONED)

OREGON COAST HIGHWAY 101 (HOLLADAY DRIVE)

CARTWRIGHT PARK & BLOCKS 25, 26 & 27

CARTWRIGHT PARK & BLOCKS 28, 29 & 30

SEC 100

SEC 101

Aerial Streets Topo

About / Help

← Oregon Coast Hwy  
Seaside, Oregon



Sign in



Oregon Coast Hwy




Oregon Coast Hwy

Google




← Oregon Coast Hwy  
Seaside, Oregon

Sign in

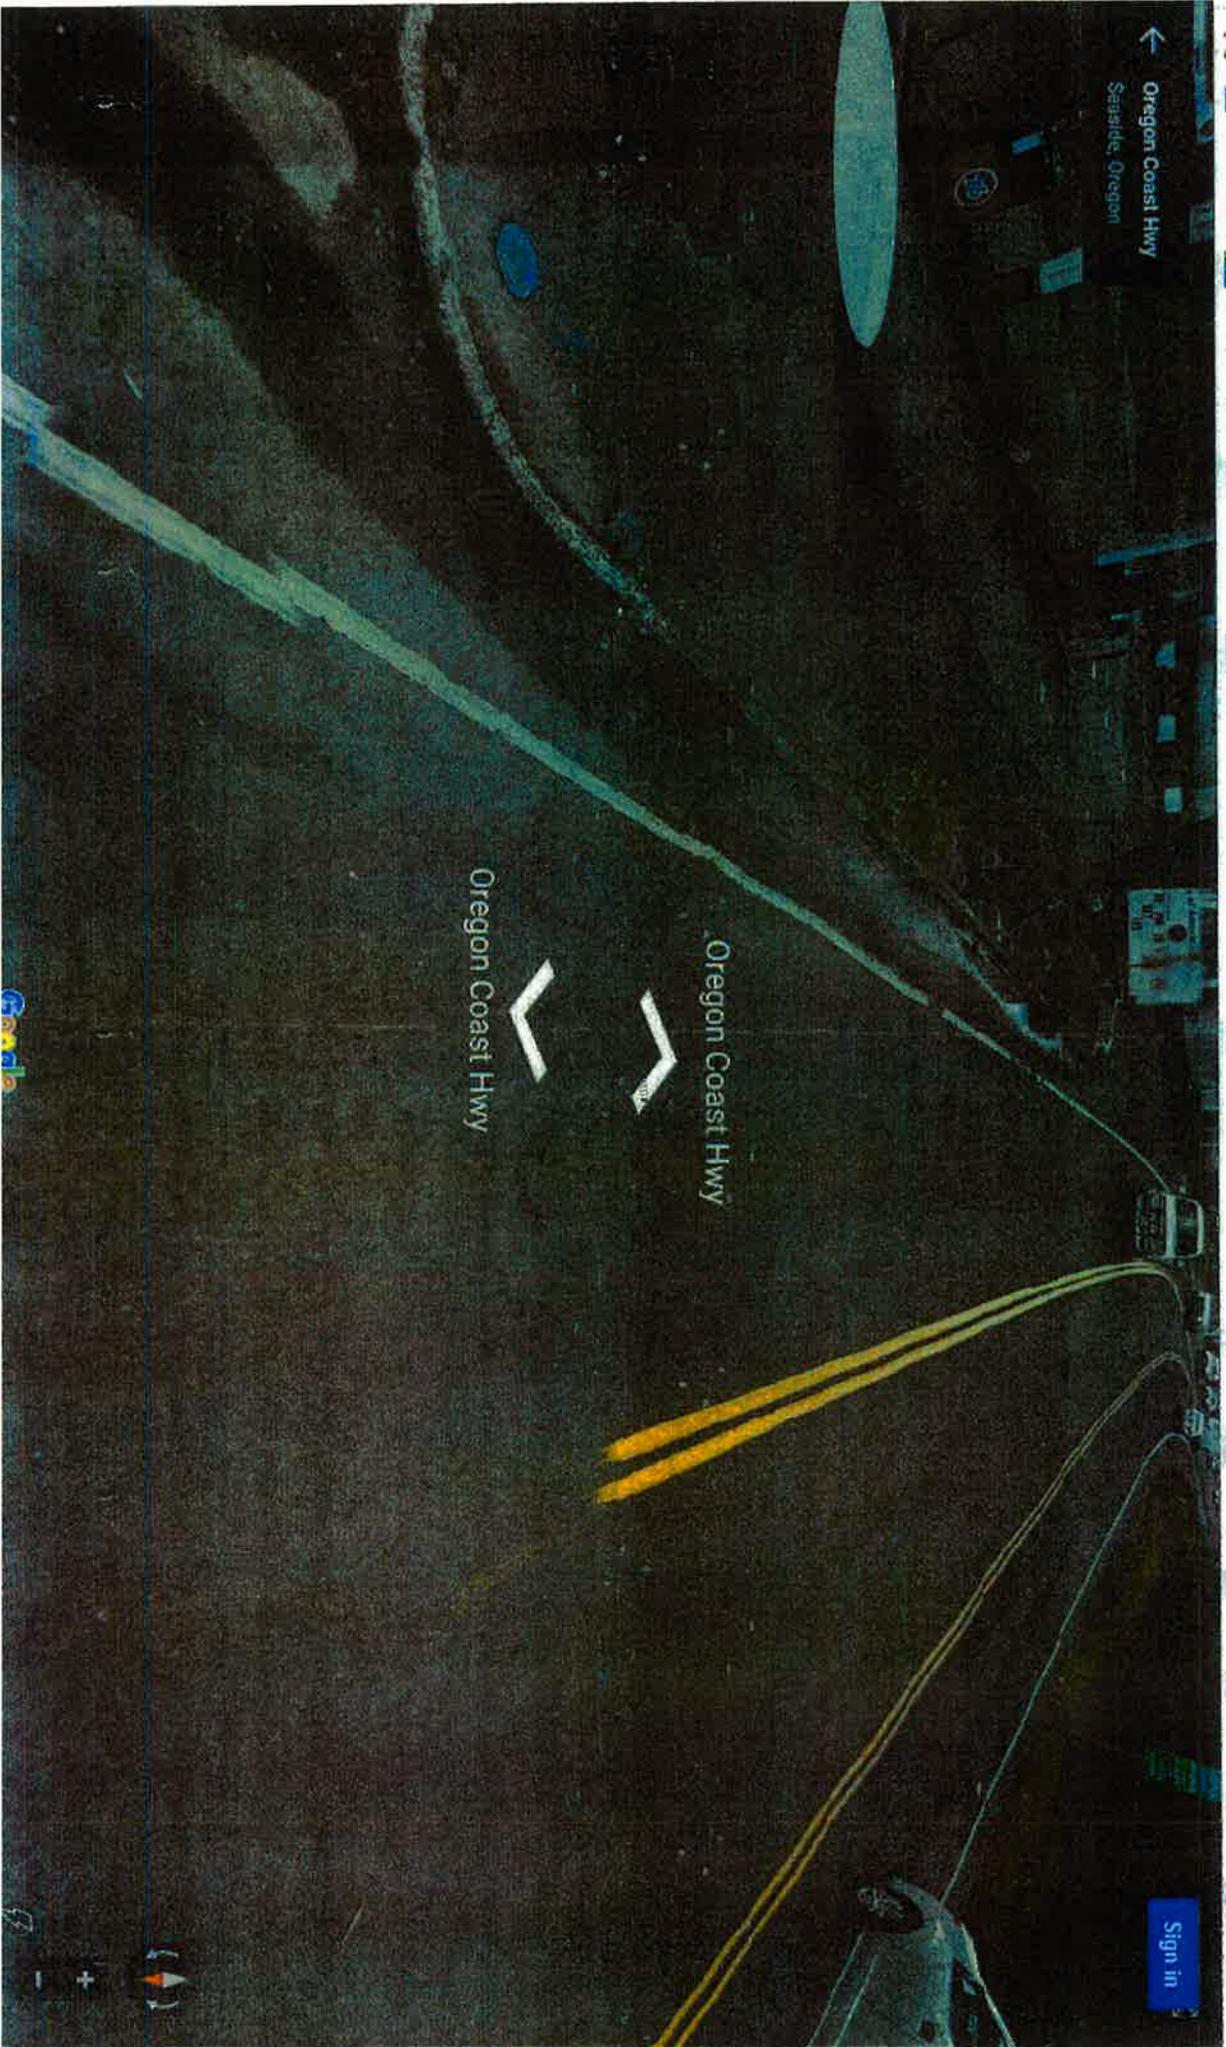

← Oregon Coast Hwy  
Seaside, Oregon

Sign in

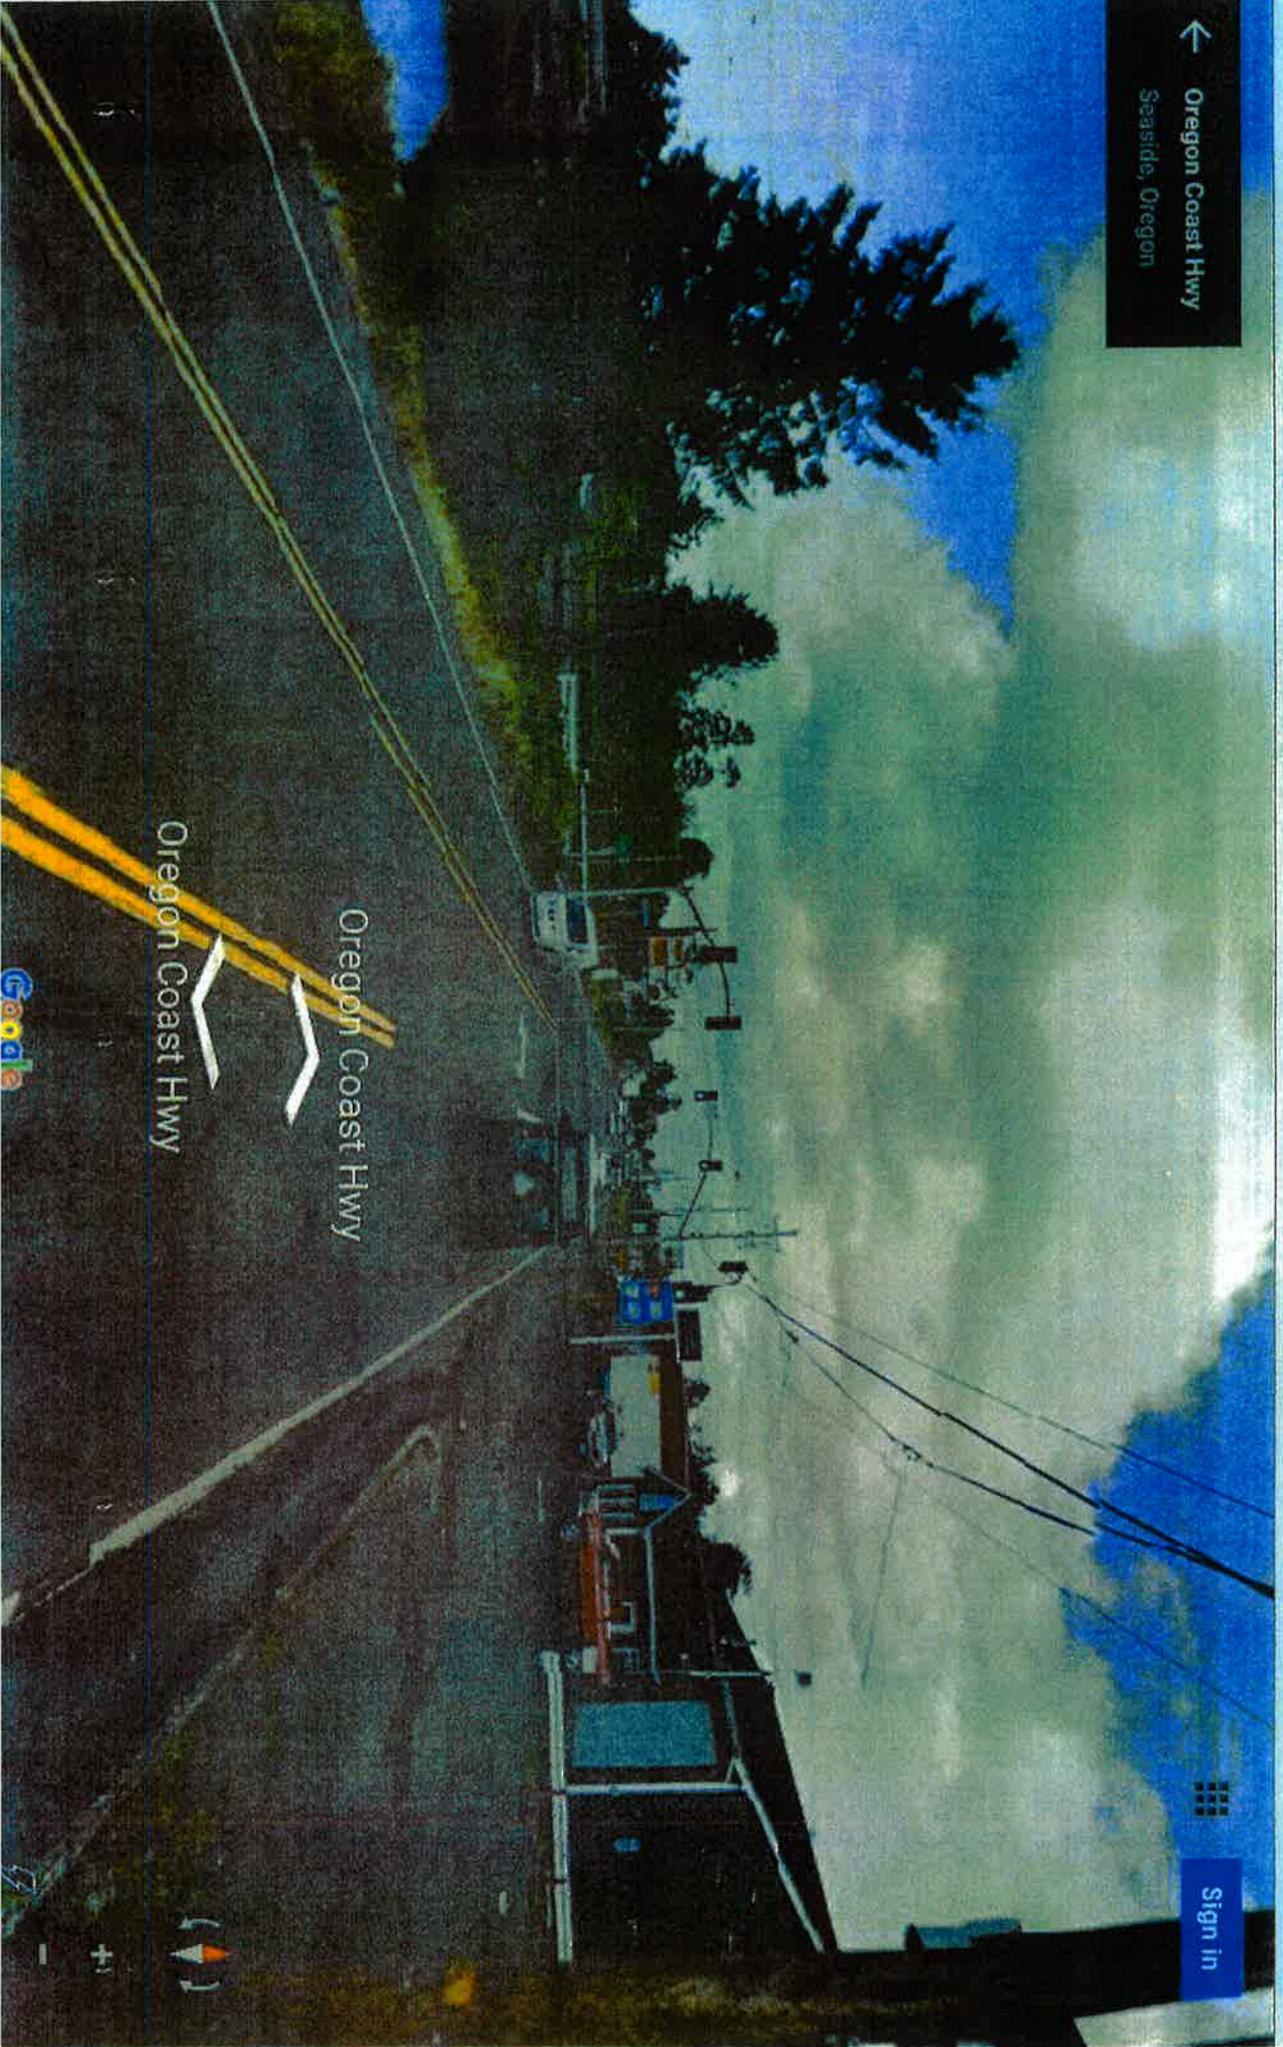



Switch Basemap



001  
2/1/07

Jim Deas  
MWR 1st Flr

76 Gas Station

BTU and Design Curric (AM)  
PORTLAND

Starts Quackelburg

4057 470-2827

150/150

26.5 x 26.25 = 695.55

405 x 6 = 6480


17.5 x 40 = 700

1500 sq ft 3 employees

1 HC included

2043.63 proposed


over 543.63 Reg 14

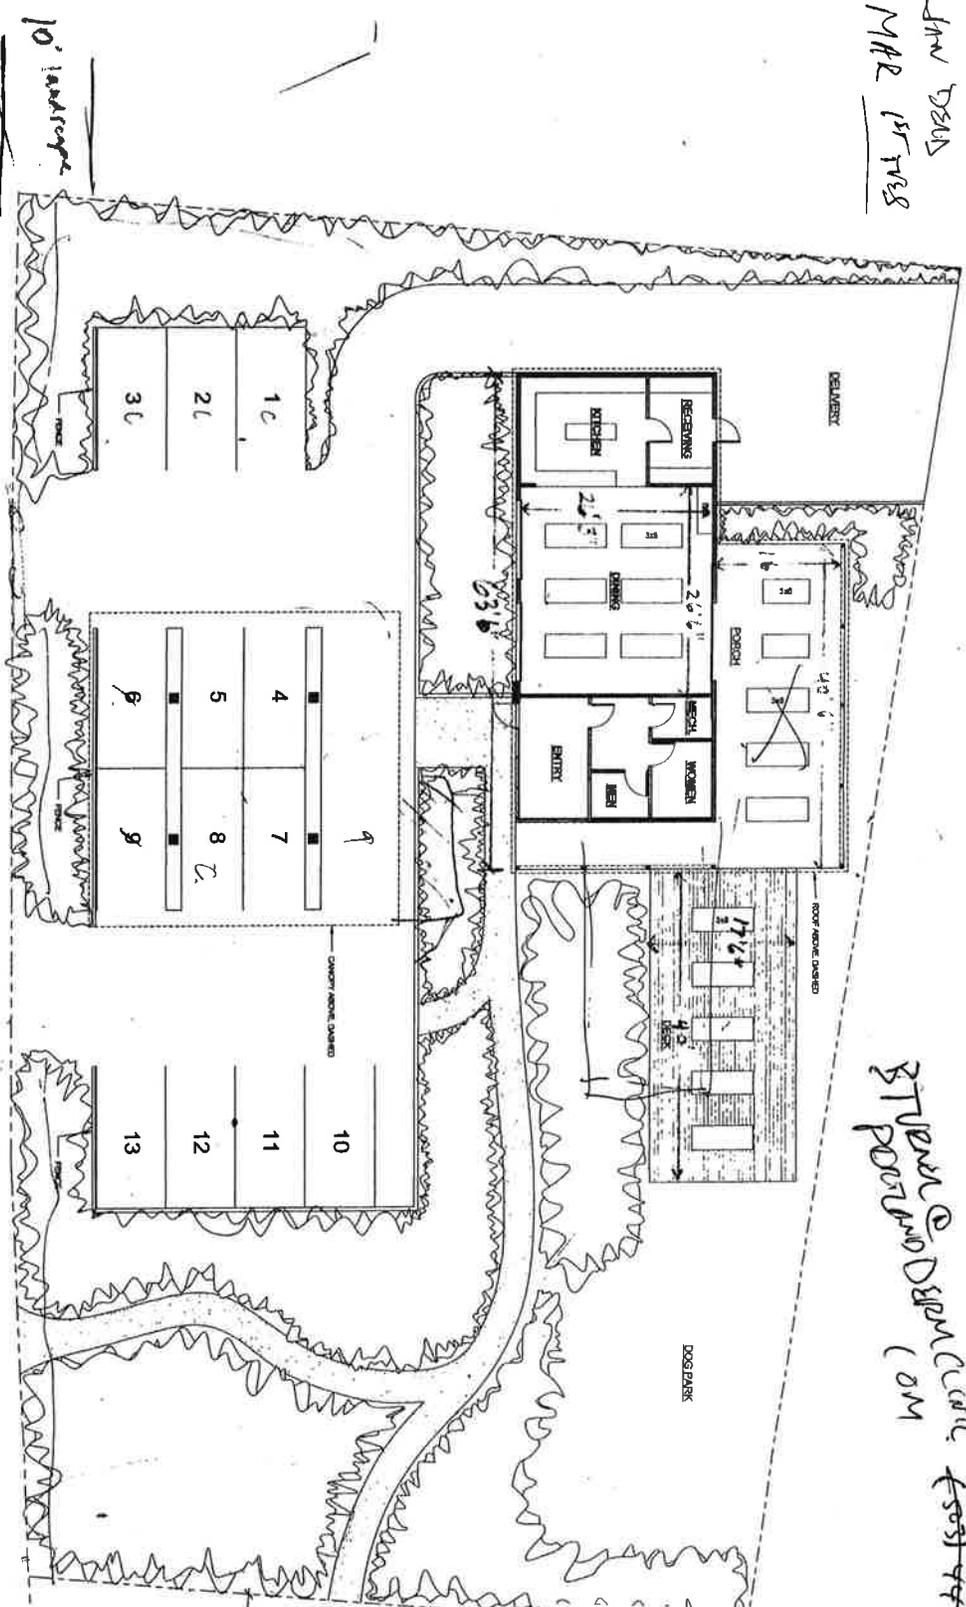

BIEN'S RESTAURANT  
Vis = 10'

HWY. 101

103 LIN ET  
15 x  
103

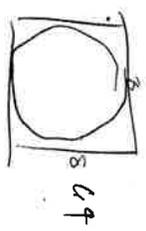

MIKE MARGAN  
503 739 0102  
AMINCO PAPER CO